



CORTE A-A'

ESCALA: 1:300



CORTE B-B'

ESCALA: 1:300




CORTE C-C'

ESCALA: 1:300



CORTE D-D'

ESCALA: 1:300

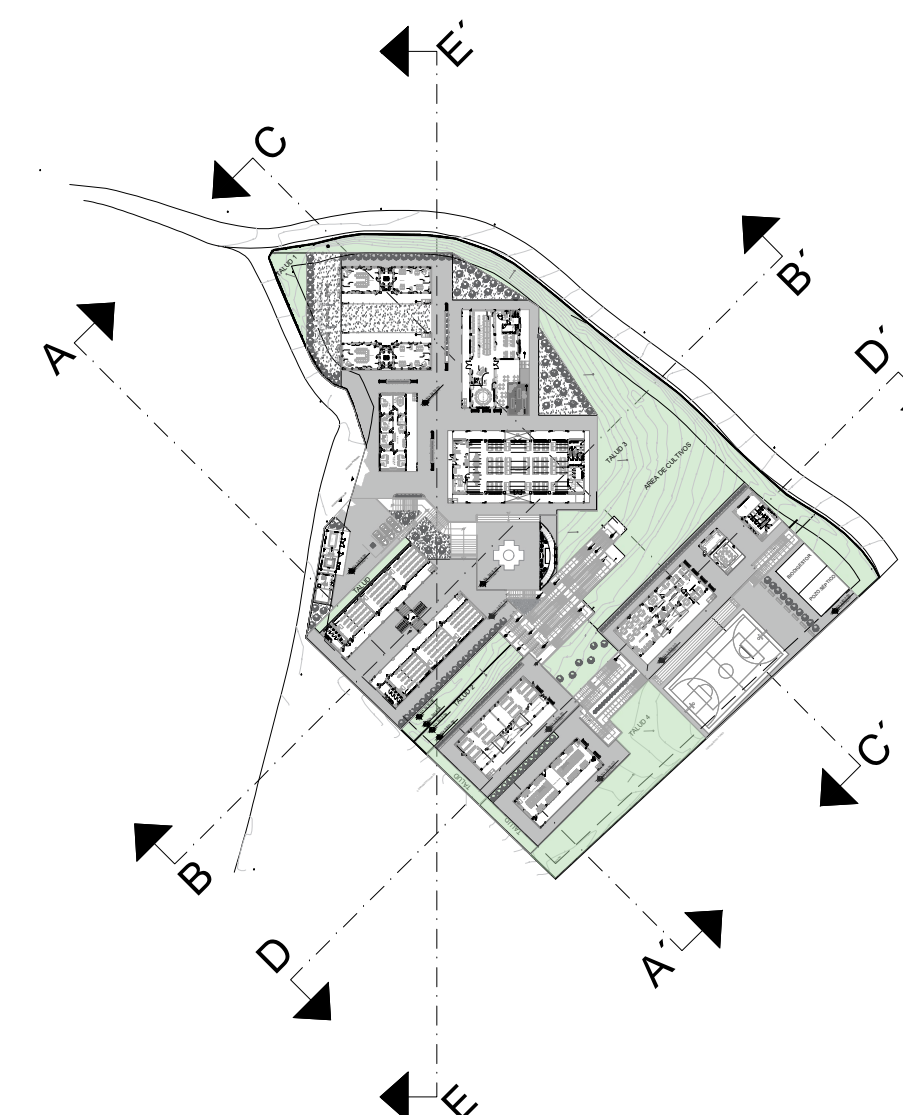

ARQ. MARÍA FERNANDA PAREDES  
ESPECIALISTA  
MINISTERIO DE EDUCACIÓN

The site plan shows a proposed development on a triangular plot. The plan includes several building footprints, parking lots, and a central area labeled 'PROPOSED DEVELOPMENT'. The site is bounded by Highway 101 to the north and Highway 101 to the south. The plan also shows existing infrastructure, including a road labeled 'Highway 101' and a road labeled 'Highway 101'. The plan is oriented with North at the top, as indicated by the north arrow in the top right corner.

A-007

SELLOS MUNICIPALES / APROBACIÓN: