



BLOQUE 2 DE 12 - PLANTA ALTA SISTEMA DE ILUMINACIÓN

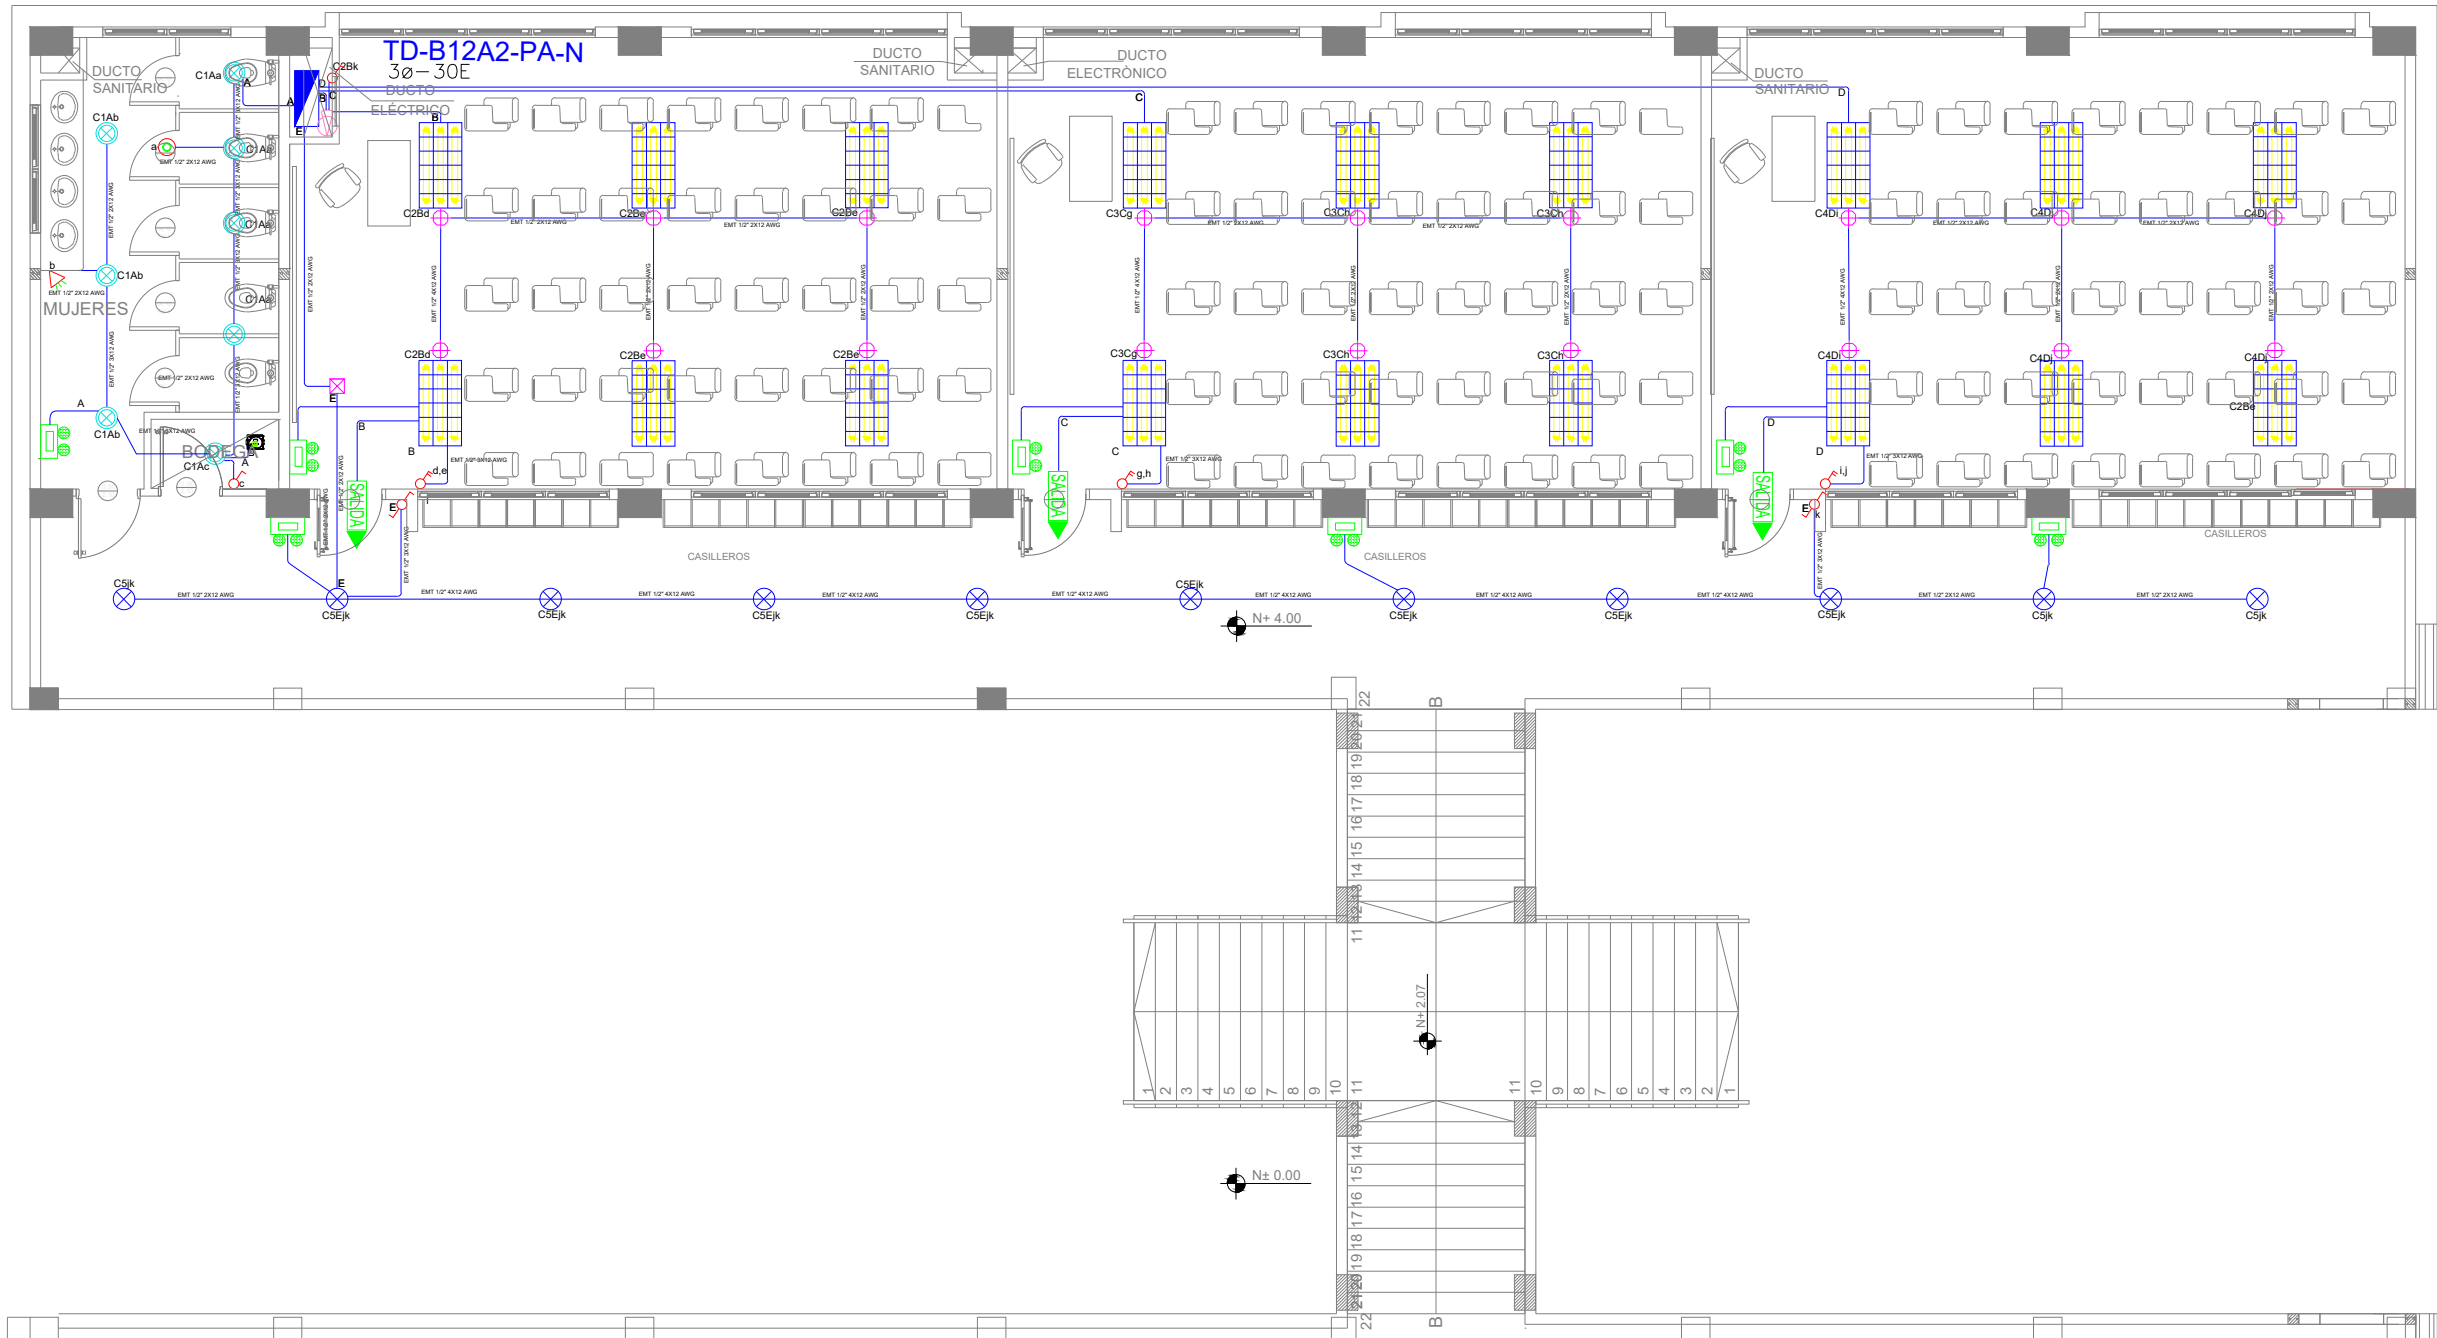

BIMBOLOGÍA ILUMINACIÓN			
ELEMENTO	DESCRIPCIONES		
	Iluminación incandescente	3	✓
	Iluminación de gas	4	✓
	Combinación Simple	8	✓
	Iluminación de gas y eléctrica. Iluminación eléctrica	2	✓
	Iluminación eléctrica Iluminación eléctrica	2	✓
	Iluminación eléctrica Iluminación eléctrica	2	✓
	Luminaria Tipo Pared 1x100W/120V	22	✓
	Luminaria Tipo Cúpula de 100W/120V	16	✓
	Aplicación de pared 120W/120V	1	✓
	Sensor de movimiento 120W, 120V	1	✓
	Sensor de movimiento 120W, 120V	1	✓
	Tubo fluorescente 1x120W/120V	250W	✓
	Caja de pared 1x120V	1	✓
	Punto de conexión de tubería (de iluminación)	1	✓
	Aplicación de pared 120W/120V	2	✓
	Caja de conexión	27	✓
	Punto de conexión de Emergencia	16	✓
	Punto de conexión de Emergencia	16	✓
	Tubo fluorescente 1x120W/120V	16	✓
	Tubo fluorescente 1x120W/120V	16	✓
	Tubo fluorescente 1x120W/120V	16	✓
	Tubo fluorescente 1x120W/120V	16	✓

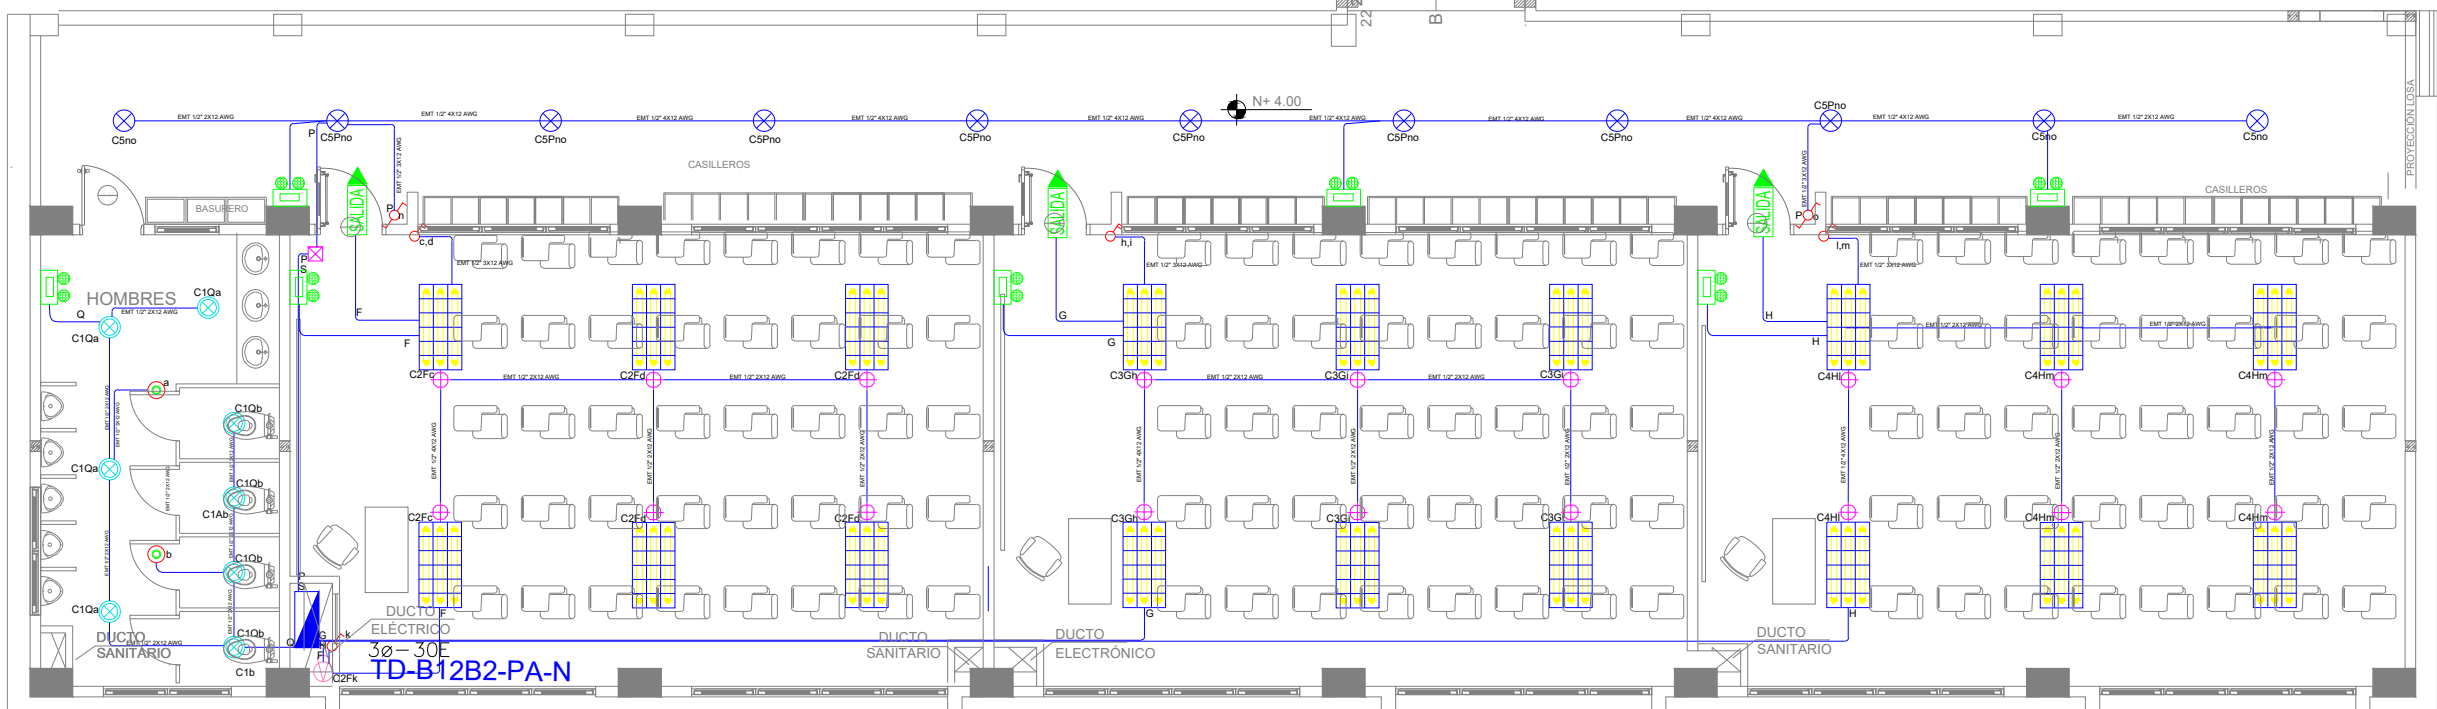

Va a TD-B12A2-PB-

Va a TD-B12B2-PB-1

[illegible]

Densitometer		Resolution		Dynamic Range		Linearity		Repeatability		Stability		Accuracy		Precision		Sensitivity		Specificity		Selectivity		Robustness		Compliance		Documentation		Maintenance		Calibration		Validation		Performance		Reliability		Durability		Safety		Ergonomics		Training		Support		Warranty		Incident Response		Disaster Recovery		Business Continuity		Risk Management		Compliance		Reporting		Improvement		Feedback		Communication		Collaboration		Innovation		Sustainability		Ethics		Social Responsibility		Environmental Impact		Community Engagement		Stakeholder Relations		Partnerships		Supplier Management		Customer Satisfaction		Employee Engagement		Leadership		Strategy		Vision		Mission		Values		Culture		Talent Development		Performance Management		Compensation		Benefits		Work-Life Balance		Diversity & Inclusion		Health & Safety		Environmental Stewardship		Social Impact		Governance		Transparency		Accountability		Integrity		Honesty		Fairness		Respect		Empathy		Compassion		Kindness		Patience		Humility		Gratitude		Optimism		Positivity		Resilience		Growth Mindset		Continuous Learning		Adaptability		Flexibility		Creativity		Innovation		Entrepreneurship		Risk Taking		Perseverance		Determination		Focus		Discipline		Self-Control		Emotional Regulation		Stress Management		Time Management		Productivity		Efficiency		Effectiveness		Impact		Legacy		Contribution		Service		Leadership		Influence		Inspiration		Motivation		Engagement		Commitment		Loyalty		Trust		Credibility		Reputation		Brand		Marketing		Sales		Distribution		Customer Service		Support		Feedback		Improvement	
Densitometer		Resolution		Dynamic Range		Linearity		Repeatability		Stability		Accuracy		Precision		Sensitivity		Specificity		Selectivity		Robustness		Compliance		Documentation		Maintenance		Calibration		Validation		Performance		Reliability		Durability		Safety		Ergonomics		Training		Support		Warranty		Incident Response		Disaster Recovery		Business Continuity		Risk Management		Compliance		Reporting		Improvement		Feedback		Communication		Collaboration		Innovation		Sustainability		Ethics		Social Responsibility		Environmental Impact		Community Engagement		Stakeholder Relations		Partnerships		Supplier Management	



RESPONSABLES:

ARQ. NELSON CAMPOS V.
DIRECTOR DE PROYECTO
EMPRESA CONSULTORA S.A.

ING. HERNAN ERAZO
ADMINISTRADOR DE CONTRATO
#BIRF-8542-SBCC-CF-2019-001

ING. CARLOS SANCHEZ ARBOLEDA
ESPECIALISTA ELÉCTRICO
EMPRESA CONSULTORA S.A.

ING. VINICIO ITAZ
ESPECIALISTA ELÉCTRICO
MINEDUC

ESQUEMA DEL PROYECTO:



BIRF-8542-SBCC-CF-2018-030

"INTERVENCIÓN EN LA INFRAESTRUCTURA EXISTENTE Y PROPUESTA PARA LA
REPOTENCIACIÓN DE LA UNIDAD EDUCATIVA NICOLAS INFANTE DIAZ,
UBICADA EN EL CANTÓN QUEVEDO PROVINCIA DE LOS RÍOS Y UNIDAD
EDUCATIVA QUEVEDO UBICADA EN EL CANTÓN QUEVEDO PROVINCIA DE
LOS RÍOS."

UNIDAD EDUCATIVA:

UNIDAD EDUCATIVA QUEVEDO

CANTÓN:

QUEVEDO

PROVINCIA:

LOS RÍOS

CONTIENE:

SISTEMA DE ILUMINACIÓN
PLANTA ALTA - BLOQUE 12 AULAS 2
DIAGRAMA UNIFILAR
SIMBOLOGÍA

ESCALA:

1:100

FECHA:

LÁMINA N.º

EL-10