


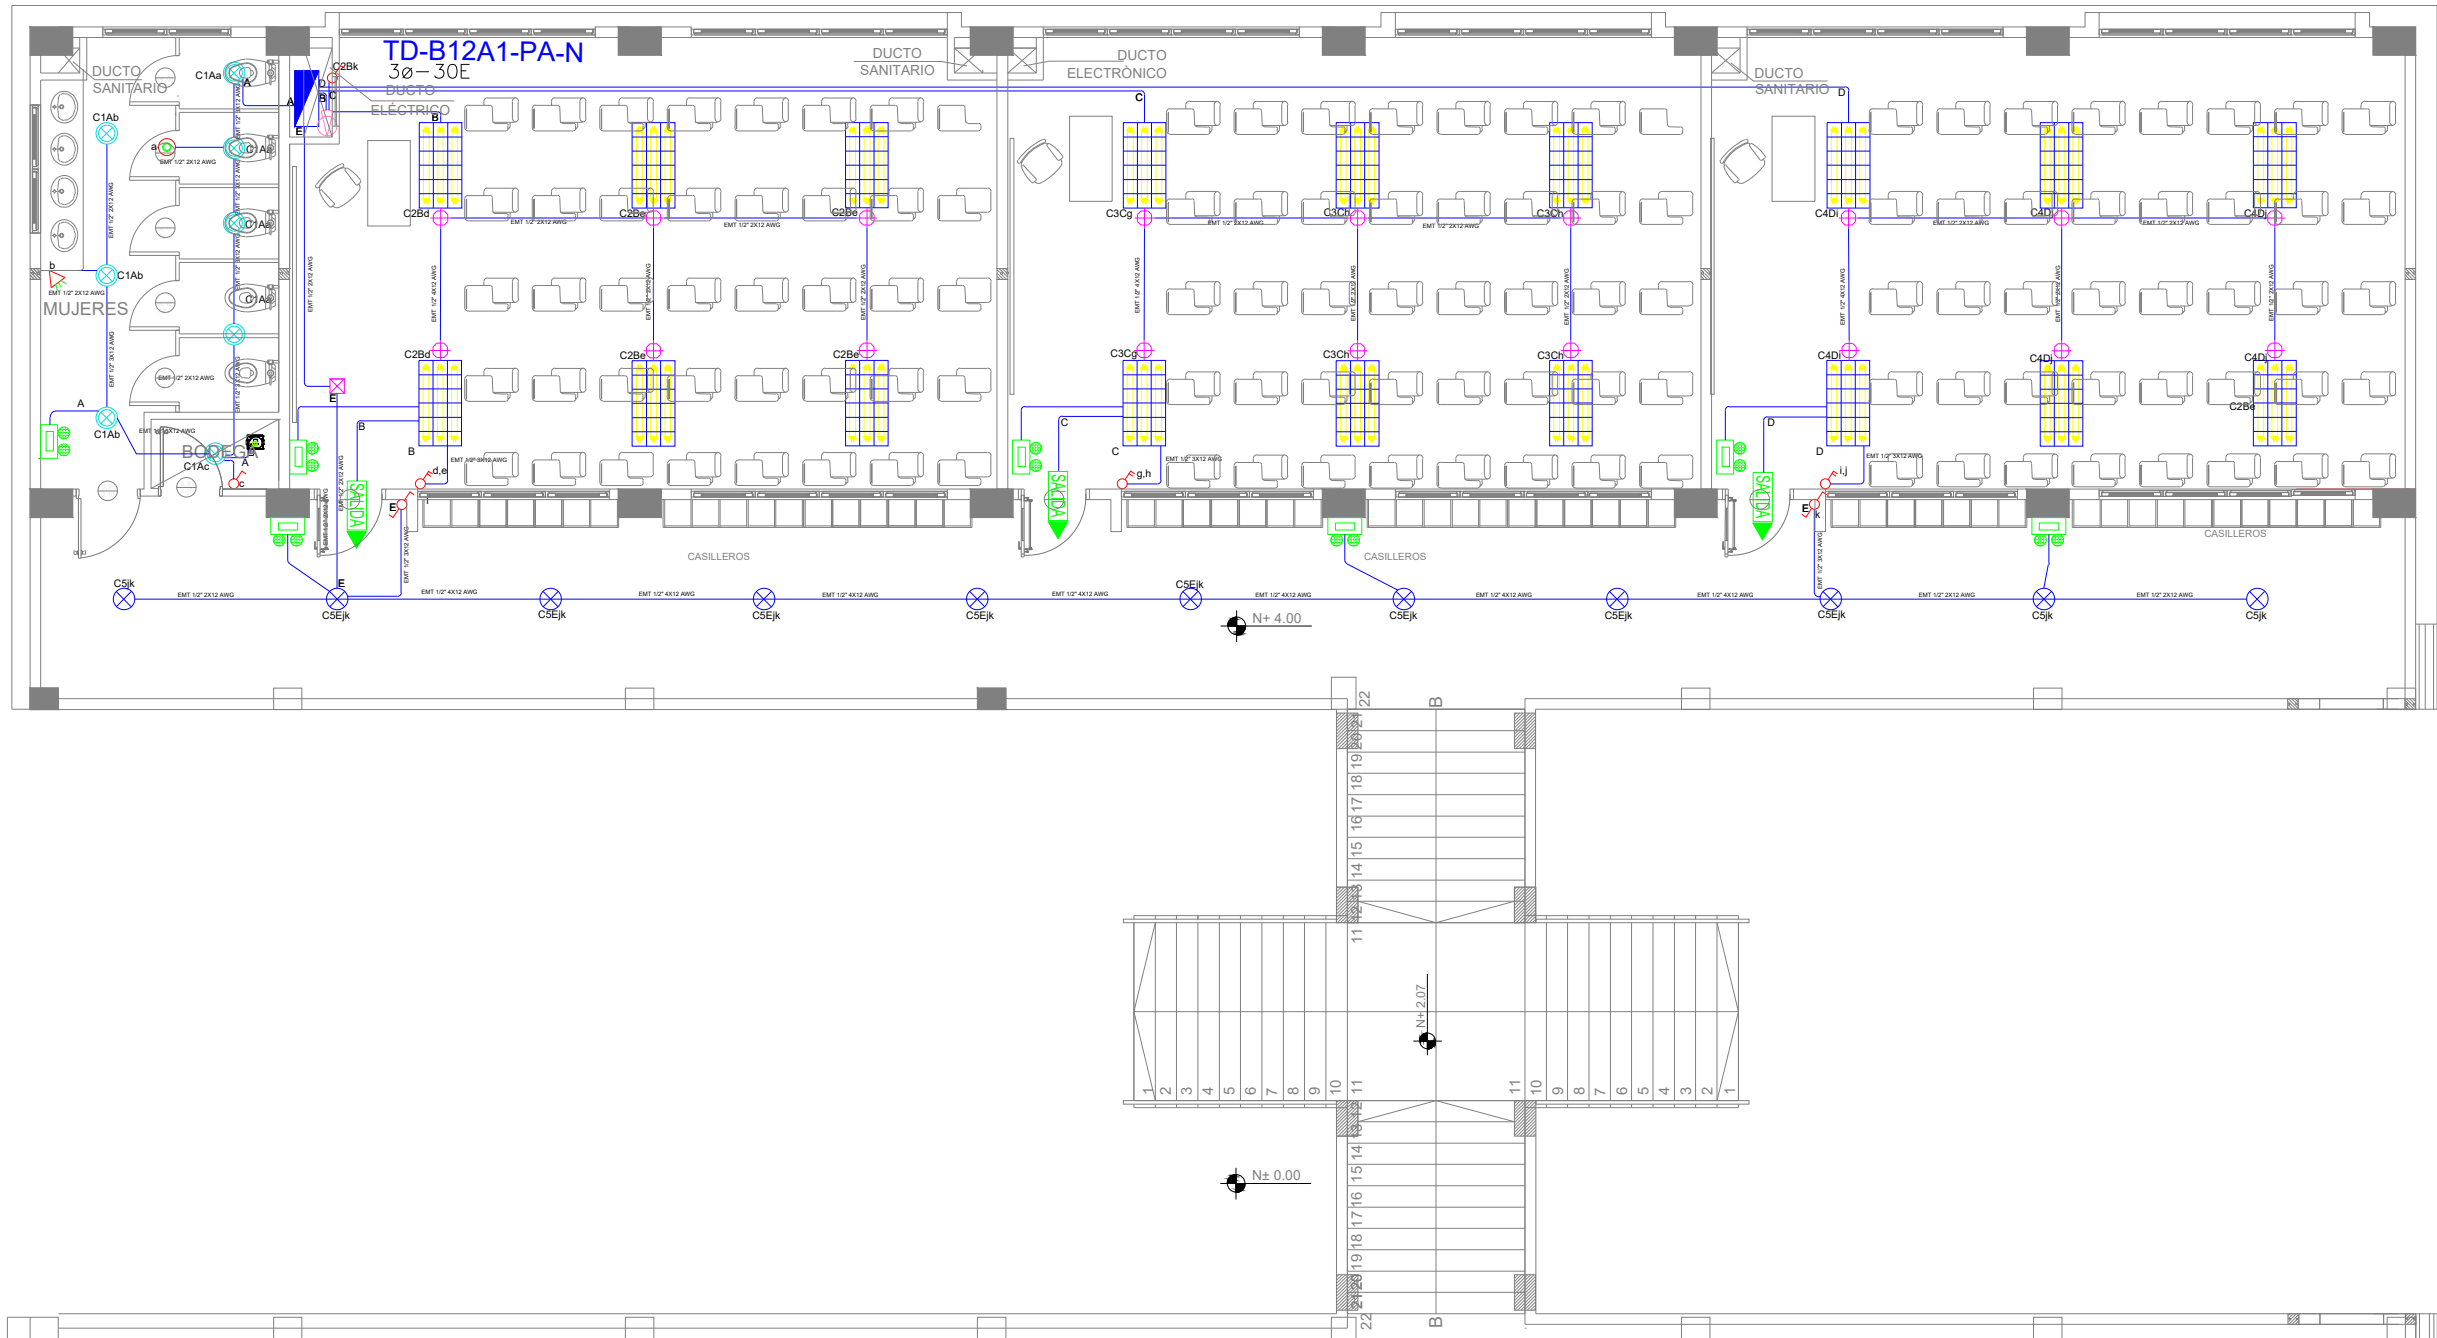










 







BLOQUE 1 DE 12 - PLANTA ALTA SISTEMA DE ILUMINACIÓN



BIMBOLOGÍA ILUMINACIÓN			
ELEMENTO	DESCRIPCIONES		
	Iluminación ambiental	3	✓
	Iluminación directa	4	✓
	Compartimento Superior	8	✓
	Iluminación ambiental Iluminación directa Iluminación ambiental Iluminación directa	2	✓
	Iluminación ambiental Iluminación directa Iluminación ambiental Iluminación directa	2	✓
	Iluminación ambiental Iluminación directa Iluminación ambiental Iluminación directa	22	✓
	Iluminación ambiental Iluminación directa Iluminación ambiental Iluminación directa	16	✓
	Iluminación ambiental Iluminación directa Iluminación ambiental Iluminación directa	1	✓
	Iluminación ambiental Iluminación directa Iluminación ambiental Iluminación directa	1	✓
	Iluminación ambiental Iluminación directa Iluminación ambiental Iluminación directa	250h	✓
	Iluminación ambiental Iluminación directa Iluminación ambiental Iluminación directa	3	✓
	Iluminación ambiental Iluminación directa Iluminación ambiental Iluminación directa	1	✓
	Iluminación ambiental Iluminación directa Iluminación ambiental Iluminación directa	27	✓
	Iluminación ambiental Iluminación directa Iluminación ambiental Iluminación directa	16	✓
	Iluminación ambiental Iluminación directa Iluminación ambiental Iluminación directa	16	✓
	Iluminación ambiental Iluminación directa Iluminación ambiental Iluminación directa	18	✓
	Iluminación ambiental Iluminación directa Iluminación ambiental Iluminación directa	18	✓
	Iluminación ambiental Iluminación directa Iluminación ambiental Iluminación directa	18	✓

 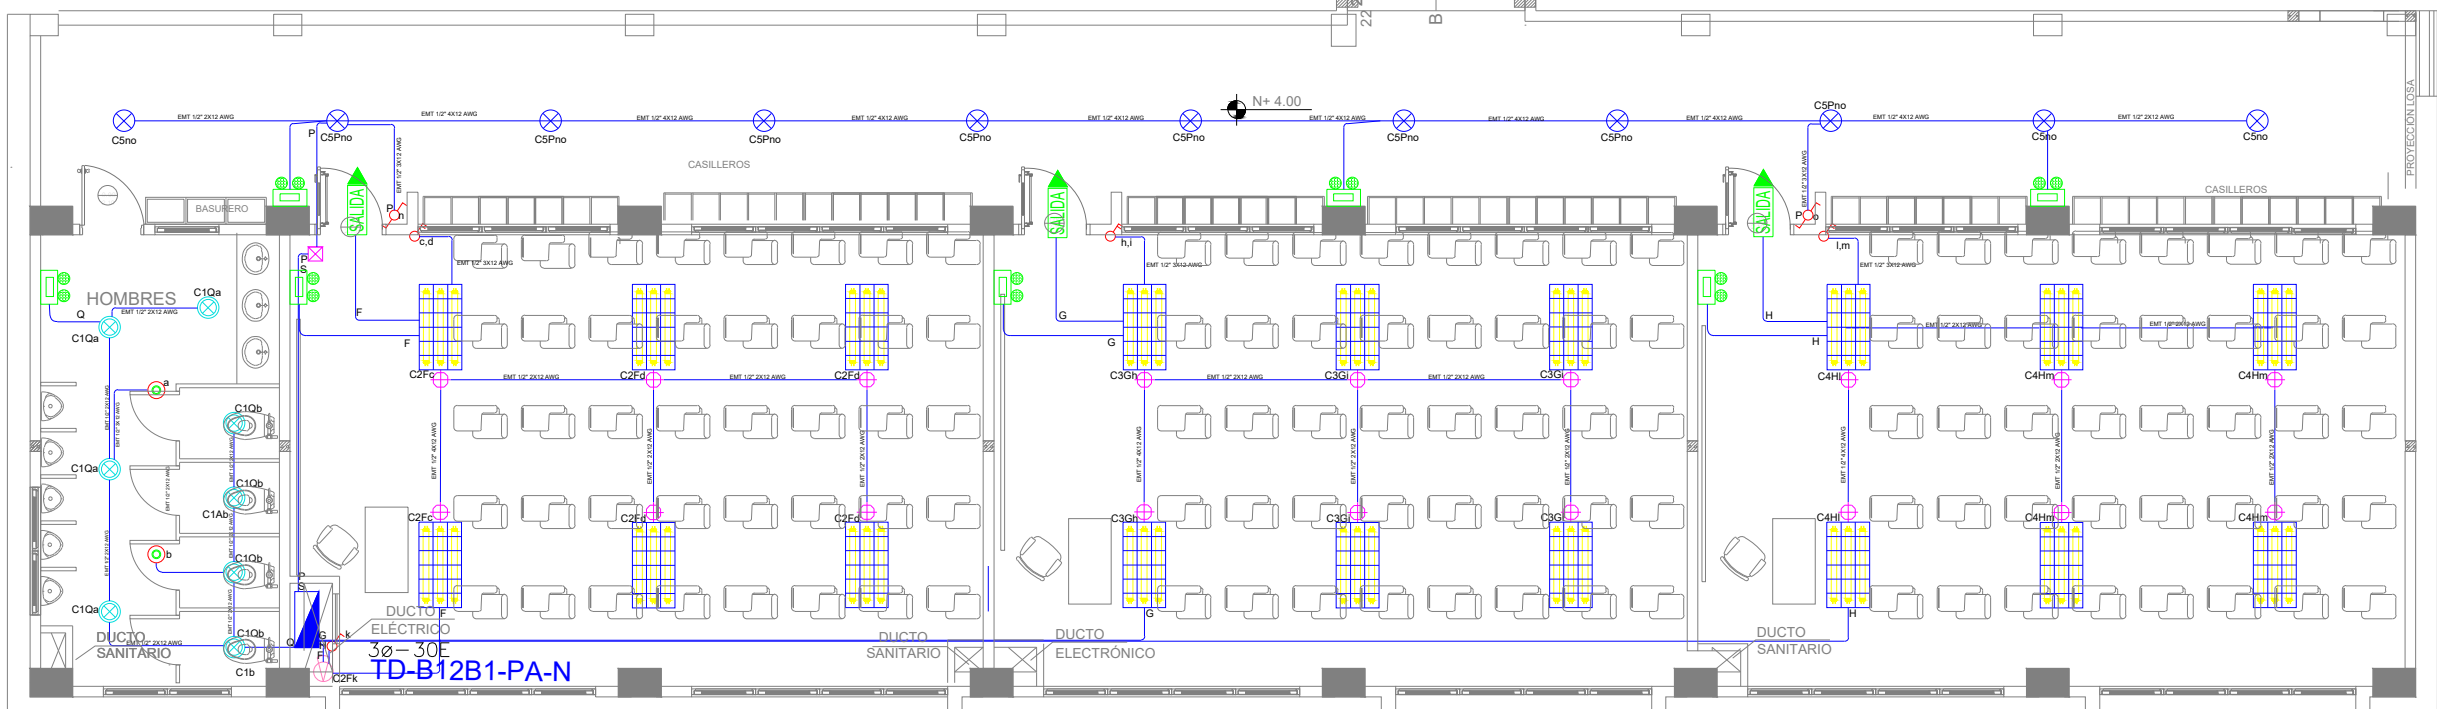

Va a TD-B12A2-PB-

Va a TD-B12B2-PB-1

[illegible]

Densitometer		Resolution		Dynamic Range		Linearity		Repeatability		Stability		Accuracy		Precision		Sensitivity		Specificity		Selectivity		Robustness		Reliability		Durability		Maintainability		Compliance		Documentation		Support		Training		Performance		Cost		Value		Risk		Impact		Benefit		ROI		Sustainability		Innovation		Future		Trends		Forecast		Outlook		Conclusion		Summary		Overall		Final		Remarks		Notes		Comments		Suggestions		Improvements		Actions		Results		Status		Progress		Completion		Delivery		Acceptance		Sign-off		Approval		Release		Deployment		Monitoring		Evaluation		Feedback		Review		Audit		Compliance		Certification		Accreditation		Registration		Licensing		Insurance		Warranty		Support		Training		Performance		Cost		Value		Risk		Impact		Benefit		ROI		Sustainability		Innovation		Future		Trends		Forecast		Outlook		Conclusion		Summary		Overall		Final		Remarks		Notes		Comments		Suggestions		Improvements		Actions		Results		Status		Progress		Completion		Delivery		Acceptance		Sign-off		Approval		Release		Deployment		Monitoring		Evaluation		Feedback		Review		Audit		Compliance		Certification		Accreditation		Registration	
--------------	--	------------	--	---------------	--	-----------	--	---------------	--	-----------	--	----------	--	-----------	--	-------------	--	-------------	--	-------------	--	------------	--	-------------	--	------------	--	-----------------	--	------------	--	---------------	--	---------	--	----------	--	-------------	--	------	--	-------	--	------	--	--------	--	---------	--	-----	--	----------------	--	------------	--	--------	--	--------	--	----------	--	---------	--	------------	--	---------	--	---------	--	-------	--	---------	--	-------	--	----------	--	-------------	--	--------------	--	---------	--	---------	--	--------	--	----------	--	------------	--	----------	--	------------	--	----------	--	----------	--	---------	--	------------	--	------------	--	------------	--	----------	--	--------	--	-------	--	------------	--	---------------	--	---------------	--	--------------	--	-----------	--	-----------	--	----------	--	---------	--	----------	--	-------------	--	------	--	-------	--	------	--	--------	--	---------	--	-----	--	----------------	--	------------	--	--------	--	--------	--	----------	--	---------	--	------------	--	---------	--	---------	--	-------	--	---------	--	-------	--	----------	--	-------------	--	--------------	--	---------	--	---------	--	--------	--	----------	--	------------	--	----------	--	------------	--	----------	--	----------	--	---------	--	------------	--	------------	--	------------	--	----------	--	--------	--	-------	--	------------	--	---------------	--	---------------	--	--------------	--	-----------	--	-----------	--	----------	--	---------	--	----------	--	-------------	--	------	--	-------	--	------	--	--------	--	---------	--	-----	--	----------------	--	------------	--	--------	--	--------	--	----------	--	---------	--	------------	--	---------	--	---------	--	-------	--	---------	--	-------	--	----------	--	-------------	--	--------------	--	---------	--	---------	--	--------	--	----------	--	------------	--	----------	--	------------	--	----------	--	----------	--	---------	--	------------	--	------------	--	------------	--	----------	--	--------	--	-------	--	------------	--	---------------	--	---------------	--	--------------	--	-----------	--	-----------	--	----------	--	---------	--	----------	--	-------------	--	------	--	-------	--	------	--	--------	--	---------	--	-----	--	----------------	--	------------	--	--------	--	--------	--	----------	--	---------	--	------------	--	---------	--	---------	--	-------	--	---------	--	-------	--	----------	--	-------------	--	--------------	--	---------	--	---------	--	--------	--	----------	--	------------	--	----------	--	------------	--	----------	--	----------	--	---------	--	------------	--	------------	--	------------	--	----------	--	--------	--	-------	--	------------	--	---------------	--	---------------	--	--------------	--	-----------	--	-----------	--	----------	--	---------	--	----------	--	-------------	--	------	--	-------	--	------	--	--------	--	---------	--	-----	--	----------------	--	------------	--	--------	--	--------	--	----------	--	---------	--	------------	--	---------	--	---------	--	-------	--	---------	--	-------	--	----------	--	-------------	--	--------------	--	---------	--	---------	--	--------	--	----------	--	------------	--	----------	--	------------	--	----------	--	----------	--	---------	--	------------	--	------------	--	------------	--	----------	--	--------	--	-------	--	------------	--	---------------	--	---------------	--	--------------	--	-----------	--	-----------	--	----------	--	---------	--	----------	--	-------------	--	------	--	-------	--	------	--	--------	--	---------	--	-----	--	----------------	--	------------	--	--------	--	--------	--	----------	--	---------	--	------------	--	---------	--	---------	--	-------	--	---------	--	-------	--	----------	--	-------------	--	--------------	--	---------	--	---------	--	--------	--	----------	--	------------	--	----------	--	------------	--	----------	--	----------	--	---------	--	------------	--	------------	--	------------	--	----------	--	--------	--	-------	--	------------	--	---------------	--	---------------	--	--------------	--	-----------	--	-----------	--	----------	--	---------	--	----------	--	-------------	--	------	--	-------	--	------	--	--------	--	---------	--	-----	--	----------------	--	------------	--	--------	--	--------	--	----------	--	---------	--	------------	--	---------	--	---------	--	-------	--	---------	--	-------	--	----------	--	-------------	--	--------------	--	---------	--	---------	--	--------	--	----------	--	------------	--	----------	--	------------	--	----------	--	----------	--	---------	--	------------	--	------------	--	------------	--	----------	--	--------	--	-------	--	------------	--	---------------	--	---------------	--	--------------	--	-----------	--	-----------	--	----------	--	---------	--	----------	--	-------------	--	------	--	-------	--	------	--	--------	--	---------	--	-----	--	----------------	--	------------	--	--------	--	--------	--	----------	--	---------	--	------------	--	---------	--	---------	--	-------	--	---------	--	-------	--	----------	--	-------------	--	--------------	--	---------	--	---------	--	--------	--	----------	--	------------	--	----------	--	------------	--	----------	--	----------	--	---------	--	------------	--	------------	--	------------	--	----------	--	--------	--	-------	--	------------	--	---------------	--	---------------	--	--------------	--	-----------	--	-----------	--	----------	--	---------	--	----------	--	-------------	--	------	--	-------	--	------	--	--------	--	---------	--	-----	--	----------------	--	------------	--	--------	--	--------	--	----------	--	---------	--	------------	--	---------	--	---------	--	-------	--	---------	--	-------	--	----------	--	-------------	--	--------------	--	---------	--	---------	--	--------	--	----------	--	------------	--	----------	--	------------	--	----------	--	----------	--	---------	--	------------	--	------------	--	------------	--	----------	--	--------	--	-------	--	------------	--	---------------	--	---------------	--	--------------	--	-----------	--	-----------	--	----------	--	---------	--	----------	--	-------------	--	------	--	-------	--	------	--	--------	--	---------	--	-----	--	----------------	--	------------	--	--------	--	--------	--	----------	--	---------	--	------------	--	---------	--	---------	--	-------	--	---------	--	-------	--	----------	--	-------------	--	--------------	--	---------	--	---------	--	--------	--	----------	--	------------	--	----------	--	------------	--	----------	--	----------	--	---------	--	------------	--	------------	--	------------	--	----------	--	--------	--	-------	--	------------	--	---------------	--	---------------	--	--------------	--	-----------	--	-----------	--	----------	--	---------	--	----------	--	-------------	--	------	--	-------	--	------	--	--------	--	---------	--	-----	--	----------------	--	------------	--	--------	--	--------	--	----------	--	---------	--	------------	--	---------	--	---------	--	-------	--	---------	--	-------	--	----------	--	-------------	--	--------------	--	---------	--	---------	--	--------	--	----------	--	------------	--	----------	--	------------	--	----------	--	----------	--	---------	--	------------	--	------------	--	------------	--	----------	--	--------	--	-------	--	------------	--	---------------	--	---------------	--	--------------	--	-----------	--	-----------	--	----------	--	---------	--	----------	--	-------------	--	------	--	-------	--	------	--	--------	--	---------	--	-----	--	----------------	--	------------	--	--------	--	--------	--	----------	--	---------	--	------------	--	---------	--	---------	--	-------	--	---------	--	-------	--	----------	--	-------------	--	--------------	--	---------	--	---------	--	--------	--	----------	--	------------	--	----------	--	------------	--	----------	--	----------	--	---------	--	------------	--	------------	--	------------	--	----------	--	--------	--	-------	--	------------	--	---------------	--	---------------	--	--------------	--	-----------	--	-----------	--	----------	--	---------	--	----------	--	-------------	--	------	--	-------	--	------	--	--------	--	---------	--	-----	--	----------------	--	------------	--	--------	--	--------	--	----------	--	---------	--	------------	--	---------	--	---------	--	-------	--	---------	--	-------	--	----------	--	-------------	--	--------------	--	---------	--	---------	--	--------	--	----------	--	------------	--	----------	--	------------	--	----------	--	----------	--	---------	--	------------	--	------------	--	------------	--	----------	--	--------	--	-------	--	------------	--	---------------	--	---------------	--	--------------	--	-----------	--	-----------	--	----------	--	---------	--	----------	--	-------------	--	------	--	-------	--	------	--	--------	--	---------	--	-----	--	----------------	--	------------	--	--------	--	--------	--	----------	--	---------	--	------------	--	---------	--	---------	--	-------	--	---------	--	-------	--	----------	--	-------------	--	--------------	--	---------	--	---------	--	--------	--	----------	--	------------	--	----------	--	------------	--	----------	--	----------	--	---------	--	------------	--	------------	--	------------	--	----------	--	--------	--	-------	--	------------	--	---------------	--	---------------	--	--------------	--	-----------	--	-----------	--	----------	--	---------	--	----------	--	-------------	--	------	--	-------	--	------	--	--------	--	---------	--	-----	--	----------------	--	------------	--	--------	--	--------	--	----------	--	---------	--	------------	--	---------	--	---------	--	-------	--	---------	--	-------	--	----------	--	-------------	--	--------------	--	---------	--	---------	--	--------	--	----------	--	------------	--	----------	--	------------	--	----------	--	----------	--	---------	--	------------	--	------------	--	------------	--	----------	--	--------	--	-------	--	------------	--	---------------	--	---------------	--	--------------	--	-----------	--	-----------	--	----------	--	---------	--	----------	--	-------------	--	------	--	-------	--	------	--	--------	--	---------	--	-----	--	----------------	--	------------	--	--------	--	--------	--	----------	--	---------	--	------------	--	---------	--	---------	--	-------	--	---------	--	-------	--	----------	--	-------------	--	--------------	--	---------	--	---------	--	--------	--	----------	--	------------	--	----------	--	------------	--	----------	--	----------	--	---------	--	------------	--	------------	--	------------	--	----------	--	--------	--	-------	--	------------	--	---------------	--	---------------	--	--------------	--	-----------	--	-----------	--	----------	--	---------	--	----------	--	-------------	--	------	--	-------	--	------	--	--------	--	---------	--	-----	--	----------------	--	------------	--	--------	--	--------	--	----------	--	---------	--	------------	--	---------	--	---------	--	-------	--	---------	--	-------	--	----------	--	-------------	--	--------------	--	---------	--	---------	--	--------	--	----------	--	------------	--	----------	--	------------	--	----------	--	----------	--	---------	--	------------	--	------------	--	------------	--	----------	--	--------	--	-------	--	------------	--	---------------	--	---------------	--	--------------	--	-----------	--	-----------	--	----------	--	---------	--	----------	--	-------------	--	------	--	-------	--	------	--	--------	--	---------	--	-----	--	----------------	--	------------	--	--------	--	--------	--	----------	--	---------	--	------------	--	---------	--	---------	--	-------	--	---------	--	-------	--	----------	--	-------------	--	--------------	--	---------	--	---------	--	--------	--	----------	--	------------	--	----------	--	------------	--	----------	--	----------	--	---------	--	------------	--	------------	--	------------	--	----------	--	--------	--	-------	--	------------	--	---------------	--	---------------	--	--------------	--	-----------	--	-----------	--	----------	--	---------	--	----------	--	-------------	--	------	--	-------	--	------	--	--------	--	---------	--	-----	--	----------------	--	------------	--	--------	--	--------	--	----------	--	---------	--	------------	--	---------	--	---------	--	-------	--	---------	--	-------	--	----------	--	-------------	--	--------------	--	---------	--	---------	--	--------	--	----------	--	------------	--	----------	--	------------	--	----------	--	----------	--	---------	--	------------	--	------------	--	------------	--	----------	--	--------	--	-------	--	------------	--	---------------	--	---------------	--	--------------	--	-----------	--	-----------	--	----------	--	---------	--	----------	--	-------------	--	------	--	-------	--	------	--	--------	--	---------	--	-----	--	----------------	--	------------	--	--------	--	--------	--	----------	--	---------	--	------------	--	---------	--	---------	--	-------	--	---------	--	-------	--	----------	--	-------------	--	--------------	--	---------	--	---------	--	--------	--	----------	--	------------	--	----------	--	------------	--	----------	--	----------	--	---------	--	------------	--	------------	--	------------	--	----------	--	--------	--	-------	--	------------	--	---------------	--	---------------	--	--------------	--	-----------	--	-----------	--	----------	--	---------	--	----------	--	-------------	--	------	--	-------	--	------	--	--------	--	---------	--	-----	--	----------------	--	------------	--	--------	--	--------	--	----------	--	---------	--	------------	--	---------	--	---------	--	-------	--	---------	--	-------	--	----------	--	-------------	--	--------------	--	---------	--	---------	--	--------	--	----------	--	------------	--	----------	--	------------	--	----------	--	----------	--	---------	--	------------	--	------------	--	------------	--	----------	--	--------	--	-------	--	------------	--	---------------	--	---------------	--	--------------	--	-----------	--	-----------	--	----------	--	---------	--	----------	--	-------------	--	------	--	-------	--	------	--	--------	--	---------	--	-----	--	----------------	--	------------	--	--------	--	--------	--	----------	--	---------	--	------------	--	---------	--	---------	--	-------	--	---------	--	-------	--	----------	--	-------------	--	--------------	--	---------	--	---------	--	--------	--	----------	--	------------	--	----------	--	------------	--	----------	--	----------	--	---------	--	------------	--	------------	--	------------	--	----------	--	--------	--	-------	--	------------	--	---------------	--	---------------	--	--------------	--	-----------	--	-----------	--	----------	--	---------	--	----------	--	-------------	--	------	--	-------	--	------	--	--------	--	---------	--	-----	--	----------------	--	------------	--	--------	--	--------	--	----------	--	---------	--	------------	--	---------	--	---------	--	-------	--	---------	--	-------	--	----------	--	-------------	--	--------------	--	---------	--	---------	--	--------	--	----------	--	------------	--	----------	--	------------	--	----------	--	----------	--	---------	--	------------	--	------------	--	------------	--	----------	--	--------	--	-------	--	------------	--	---------------	--	---------------	--	--------------	--	-----------	--	-----------	--	----------	--	---------	--	----------	--	-------------	--	------	--	-------	--	------	--	--------	--	---------	--	-----	--	----------------	--	------------	--	--------	--	--------	--	----------	--	---------	--	------------	--	---------	--	---------	--	-------	--	---------	--	-------	--	----------	--	-------------	--	--------------	--	---------	--	---------	--	--------	--	----------	--	------------	--	----------	--	------------	--	----------	--	----------	--	---------	--	------------	--	------------	--	------------	--	----------	--	--------	--	-------	--	------------	--	---------------	--	---------------	--	--------------	--	-----------	--	-----------	--	----------	--	---------	--	----------	--	-------------	--	------	--	-------	--	------	--	--------	--	---------	--	-----	--	----------------	--	------------	--	--------	--	--------	--	----------	--	---------	--	------------	--	---------	--	---------	--	-------	--	---------	--	-------	--	----------	--	-------------	--	--------------	--	---------	--	---------	--	--------	--	----------	--	------------	--	----------	--	------------	--	----------	--	----------	--	---------	--	------------	--	------------	--	------------	--	----------	--	--------	--	-------	--	------------	--	---------------	--	---------------	--	--------------	--	-----------	--	-----------	--	----------	--	---------	--	----------	--	-------------	--	------	--	-------	--	------	--	--------	--	---------	--	-----	--	----------------	--	------------	--	--------	--	--------	--	----------	--	---------	--	------------	--	---------	--	---------	--	-------	--	---------	--	-------	--	----------	--	-------------	--	--------------	--	---------	--	---------	--	--------	--	----------	--	------------	--	----------	--	------------	--	----------	--	----------	--	---------	--	------------	--	------------	--	------------	--	----------	--	--------	--	-------	--	------------	--	---------------	--	---------------	--	--------------	--	-----------	--	-----------	--	----------	--	---------	--	----------	--	-------------	--	------	--	-------	--	------	--	--------	--	---------	--	-----	--	----------------	--	------------	--	--------	--	--------	--	----------	--	---------	--	------------	--	---------	--	---------	--	-------	--	---------	--	-------	--	----------	--	-------------	--	--------------	--	---------	--	---------	--	--------	--	----------	--	------------	--	----------	--	------------	--	----------	--	----------	--	---------	--	------------	--	------------	--	------------	--	----------	--	--------	--	-------	--	------------	--	---------------	--	---------------	--	--------------	--	-----------	--	-----------	--	----------	--	---------	--	----------	--	-------------	--	------	--	-------	--	------	--	--------	--	---------	--	-----	--	----------------	--	------------	--	--------	--	--------	--	----------	--	---------	--	------------	--	---------	--	---------	--	-------	--	---------	--	-------	--	----------	--	-------------	--	--------------	--	---------	--	---------	--	--------	--	----------	--	------------	--	----------	--	------------	--	----------	--	----------	--	---------	--	------------	--	------------	--	------------	--	----------	--	--------	--	-------	--	------------	--	---------------	--	---------------	--	--------------	--




RESPONSABLES:

ARQ. NELSON CAMPOS V.
DIRECTOR DE PROYECTO
EMPRESA CONSULTORA S.A

ING. HERNAN ERAZO
ADMINISTRADOR DE CONTRATO
#BIRF-8542-SBCC-CF-2019-001

ING. CARLOS SANCHEZ ARBOLEDA
ESPECIALISTA ELÉCTRICO
EMPRESA CONSULTORA S.A.

ING. VINICIO ITAZ
ESPECIALISTA ELÉCTRICO
MINEDUC

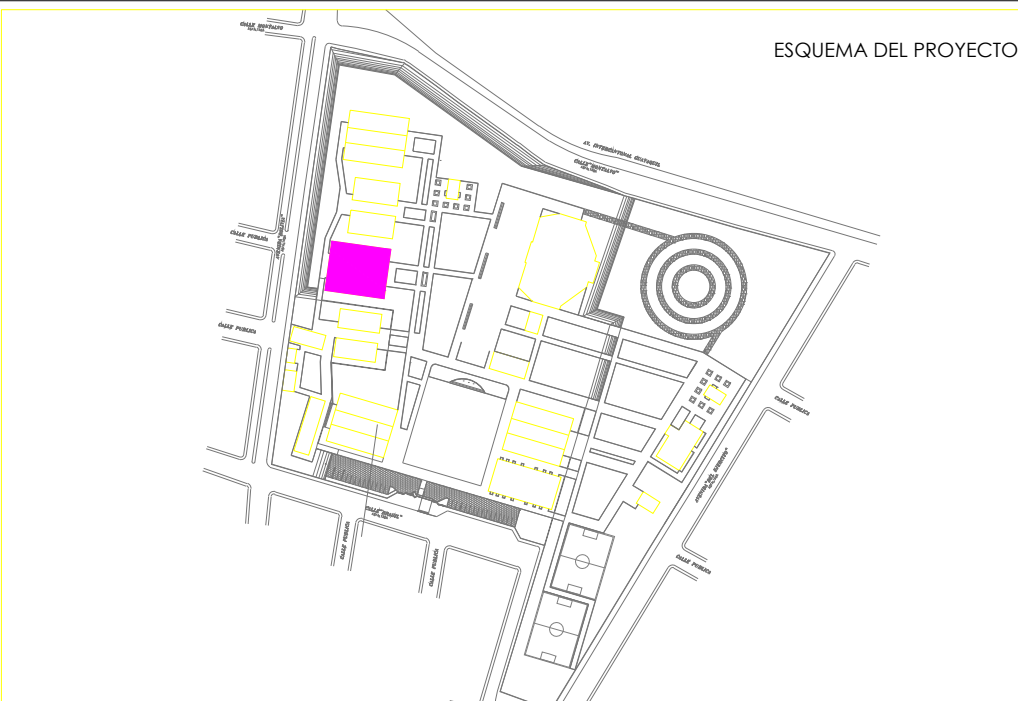

BIRF-8542-SBCC-CF-2018-030

"INTERVENCIÓN EN LA INFRAESTRUCTURA EXISTENTE Y PROPUESTA PARA LA
REPOTENCIACIÓN DE LA UNIDAD EDUCATIVA NICOLAS INFANTE DIAZ,
UBICADA EN EL CANTÓN QUEVEDO PROVINCIA DE LOS RÍOS Y UNIDAD
EDUCATIVA QUEVEDO UBICADA EN EL CANTÓN QUEVEDO PROVINCIA DE
LOS RÍOS."

UNIDAD EDUCATIVA:

UNIDAD EDUCATIVA NICOLAS INFANTE DIAZ

CANTÓN:

QUEVEDO

PROVINCIA:

LOS RÍOS

CONTIENE:

SISTEMA DE ILUMINACIÓN
PLANTA ALTA - BLOQUE 12 AULAS 2
DIAGRAMA UNIFILAR
SIMBOLOGÍA

ESCALA:

1:100

FECHA:

ÁMINA N.º

EL-10