











SINOMACIA SUSTAINABILITY MANAGEMENT	
ENVIRONMENT	DESCRIPTION
	Preventive safety protection system
	Non-toxic water protection on water table in the
	Preventive safety system
	Static Electricity safety system - 300000 volt
	Crane safety on 10 m
	Users of Construction Equipment signs for 100 km/h and 120 km/h - Certified for 100 km/h and 120 km/h
	Preventive safety system on 100 km/h and 120 km/h
	Preventive safety system on 100 km/h and 120 km/h



PLANTA BAJA

ESCALA 1:150

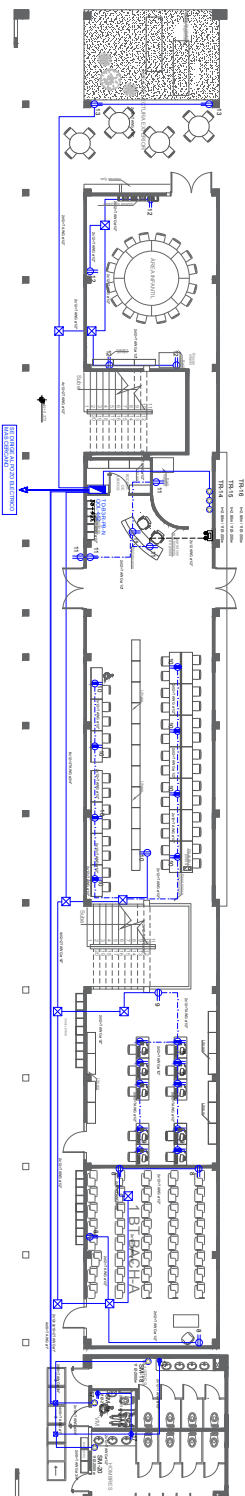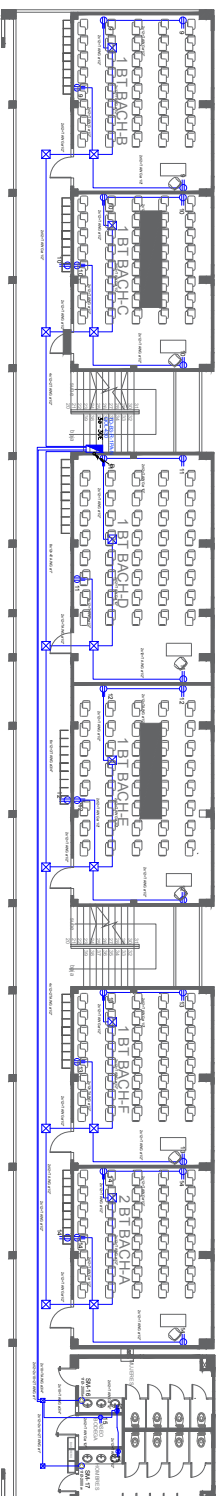

PRIMERA Y SEGUNDA - PLANTA ALTA

---

ESCALA 1:150

[illegible]

Windows OLE Object	
RESPONSABLES	<p>AÑO: JOSÉ Y PAULINA DIRECCIÓN DEL PROYECTO: DIRECCIÓN GENERAL DEL SER. SA</p> <p>HEINER EGAZO VILLACRES ADMINISTRADOR DEL CONTRATO 1 DE ABRIL DEL 2007-016</p>
PROYECTO:	<p>ING. JUANCO TESSA D DISEÑO ELÉCTRICO OBRERA CONSULTORA SCS SA</p> <p>ESQUEMA REPRESENT. DEL PROYECTO:</p> <p>ING. JUANCO TESSA D ELECTRICISTA ELÉCTRICO MINIOC</p>
CONTENIDO:	<p>BRF -B442- SREC-CF-2017-016</p> <p>CONSULTORIA PARA LA INTERVENCIÓN EN LA INFRAESTRUCTURA EXISTENTE Y PROYECTA SCSA, RECONSTRUCCIÓN DE UNIDAD EDUCATIVA SCSA, PARA EL ASESORAMIENTO EN LA PLANIFICACIÓN PROMOCIÓN DEL GUAYAS</p> <p>"UNIDAD EDUCATIVA JOSÉ MARIA VELASCO IBAÑEZ"</p> <p>UNIDAD EDUCATIVA:</p> <p>CANTÓN: PROVINCIA: GUAYAS</p> <p>MANAGRO</p> <p>BLOQUE 3 DE AULAS – REPOTENCIACAO</p> <p>SISTEMA DE FUERZA</p>
ESCALA:	<p>FOCAL: UMBRA N°:</p> <p>1 : 150 2019 EL - 7</p>