



ESCALA: 1: 50

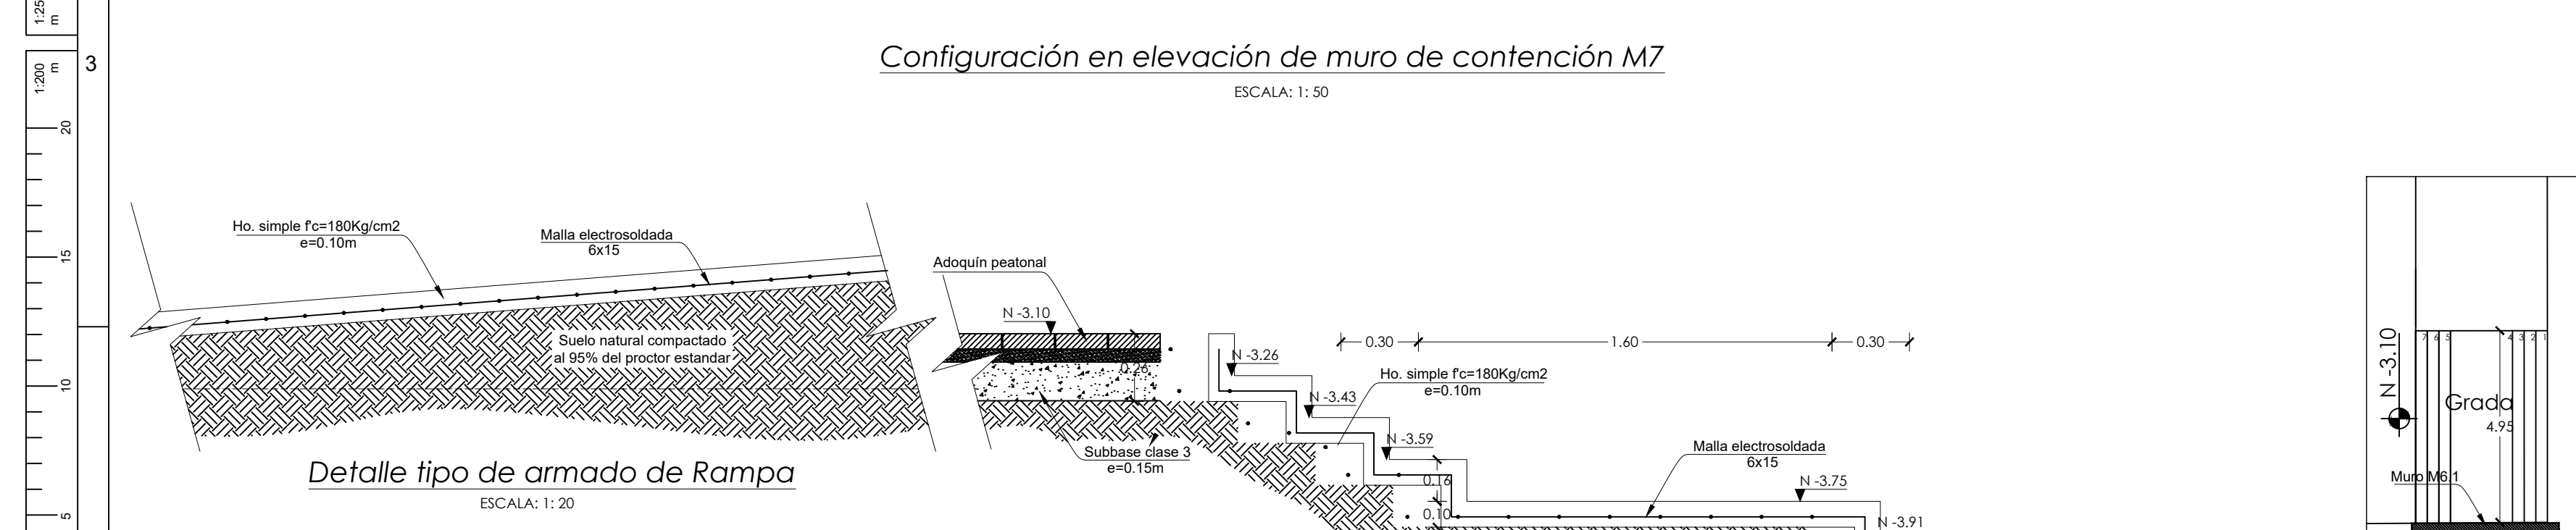

ESCALA: 1: 50

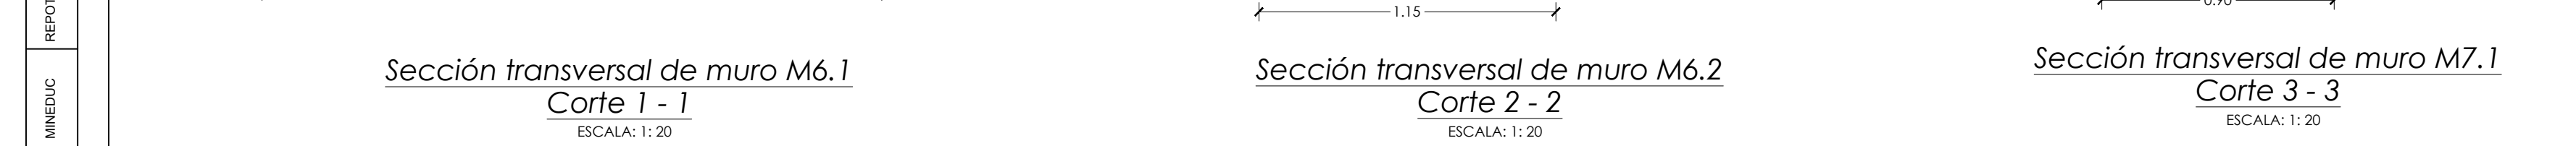

ESCALA: 1: 20

ESCALA: 1:20

ESCALA: 1: 20

ESCALA: 1: 20

Ubicación de Muros de Contención M6 y M7

20.50

13.75

6.99

Muro M7

Muro M6 2

PAMPA 8.00 %


N -4.40

19.02

N -5.50

ESCALA: 1:75

ESCALA: 1:75

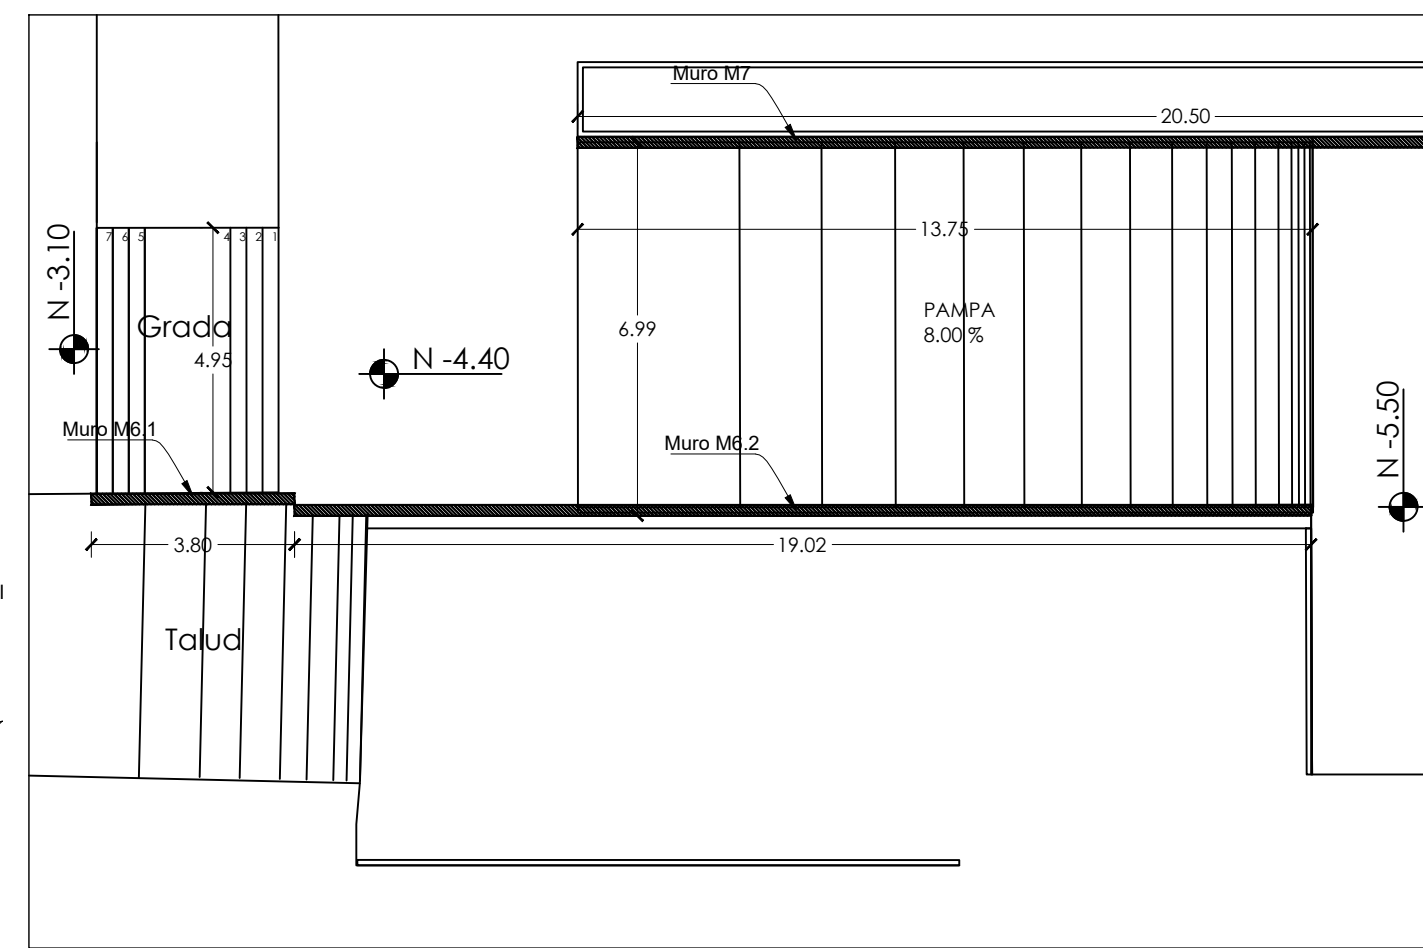

ESCALA: 1:75