


BLOQUE 1 DE 12 - PLANTA ALTA SISTEMA DE AIRE ACONDICIONADO

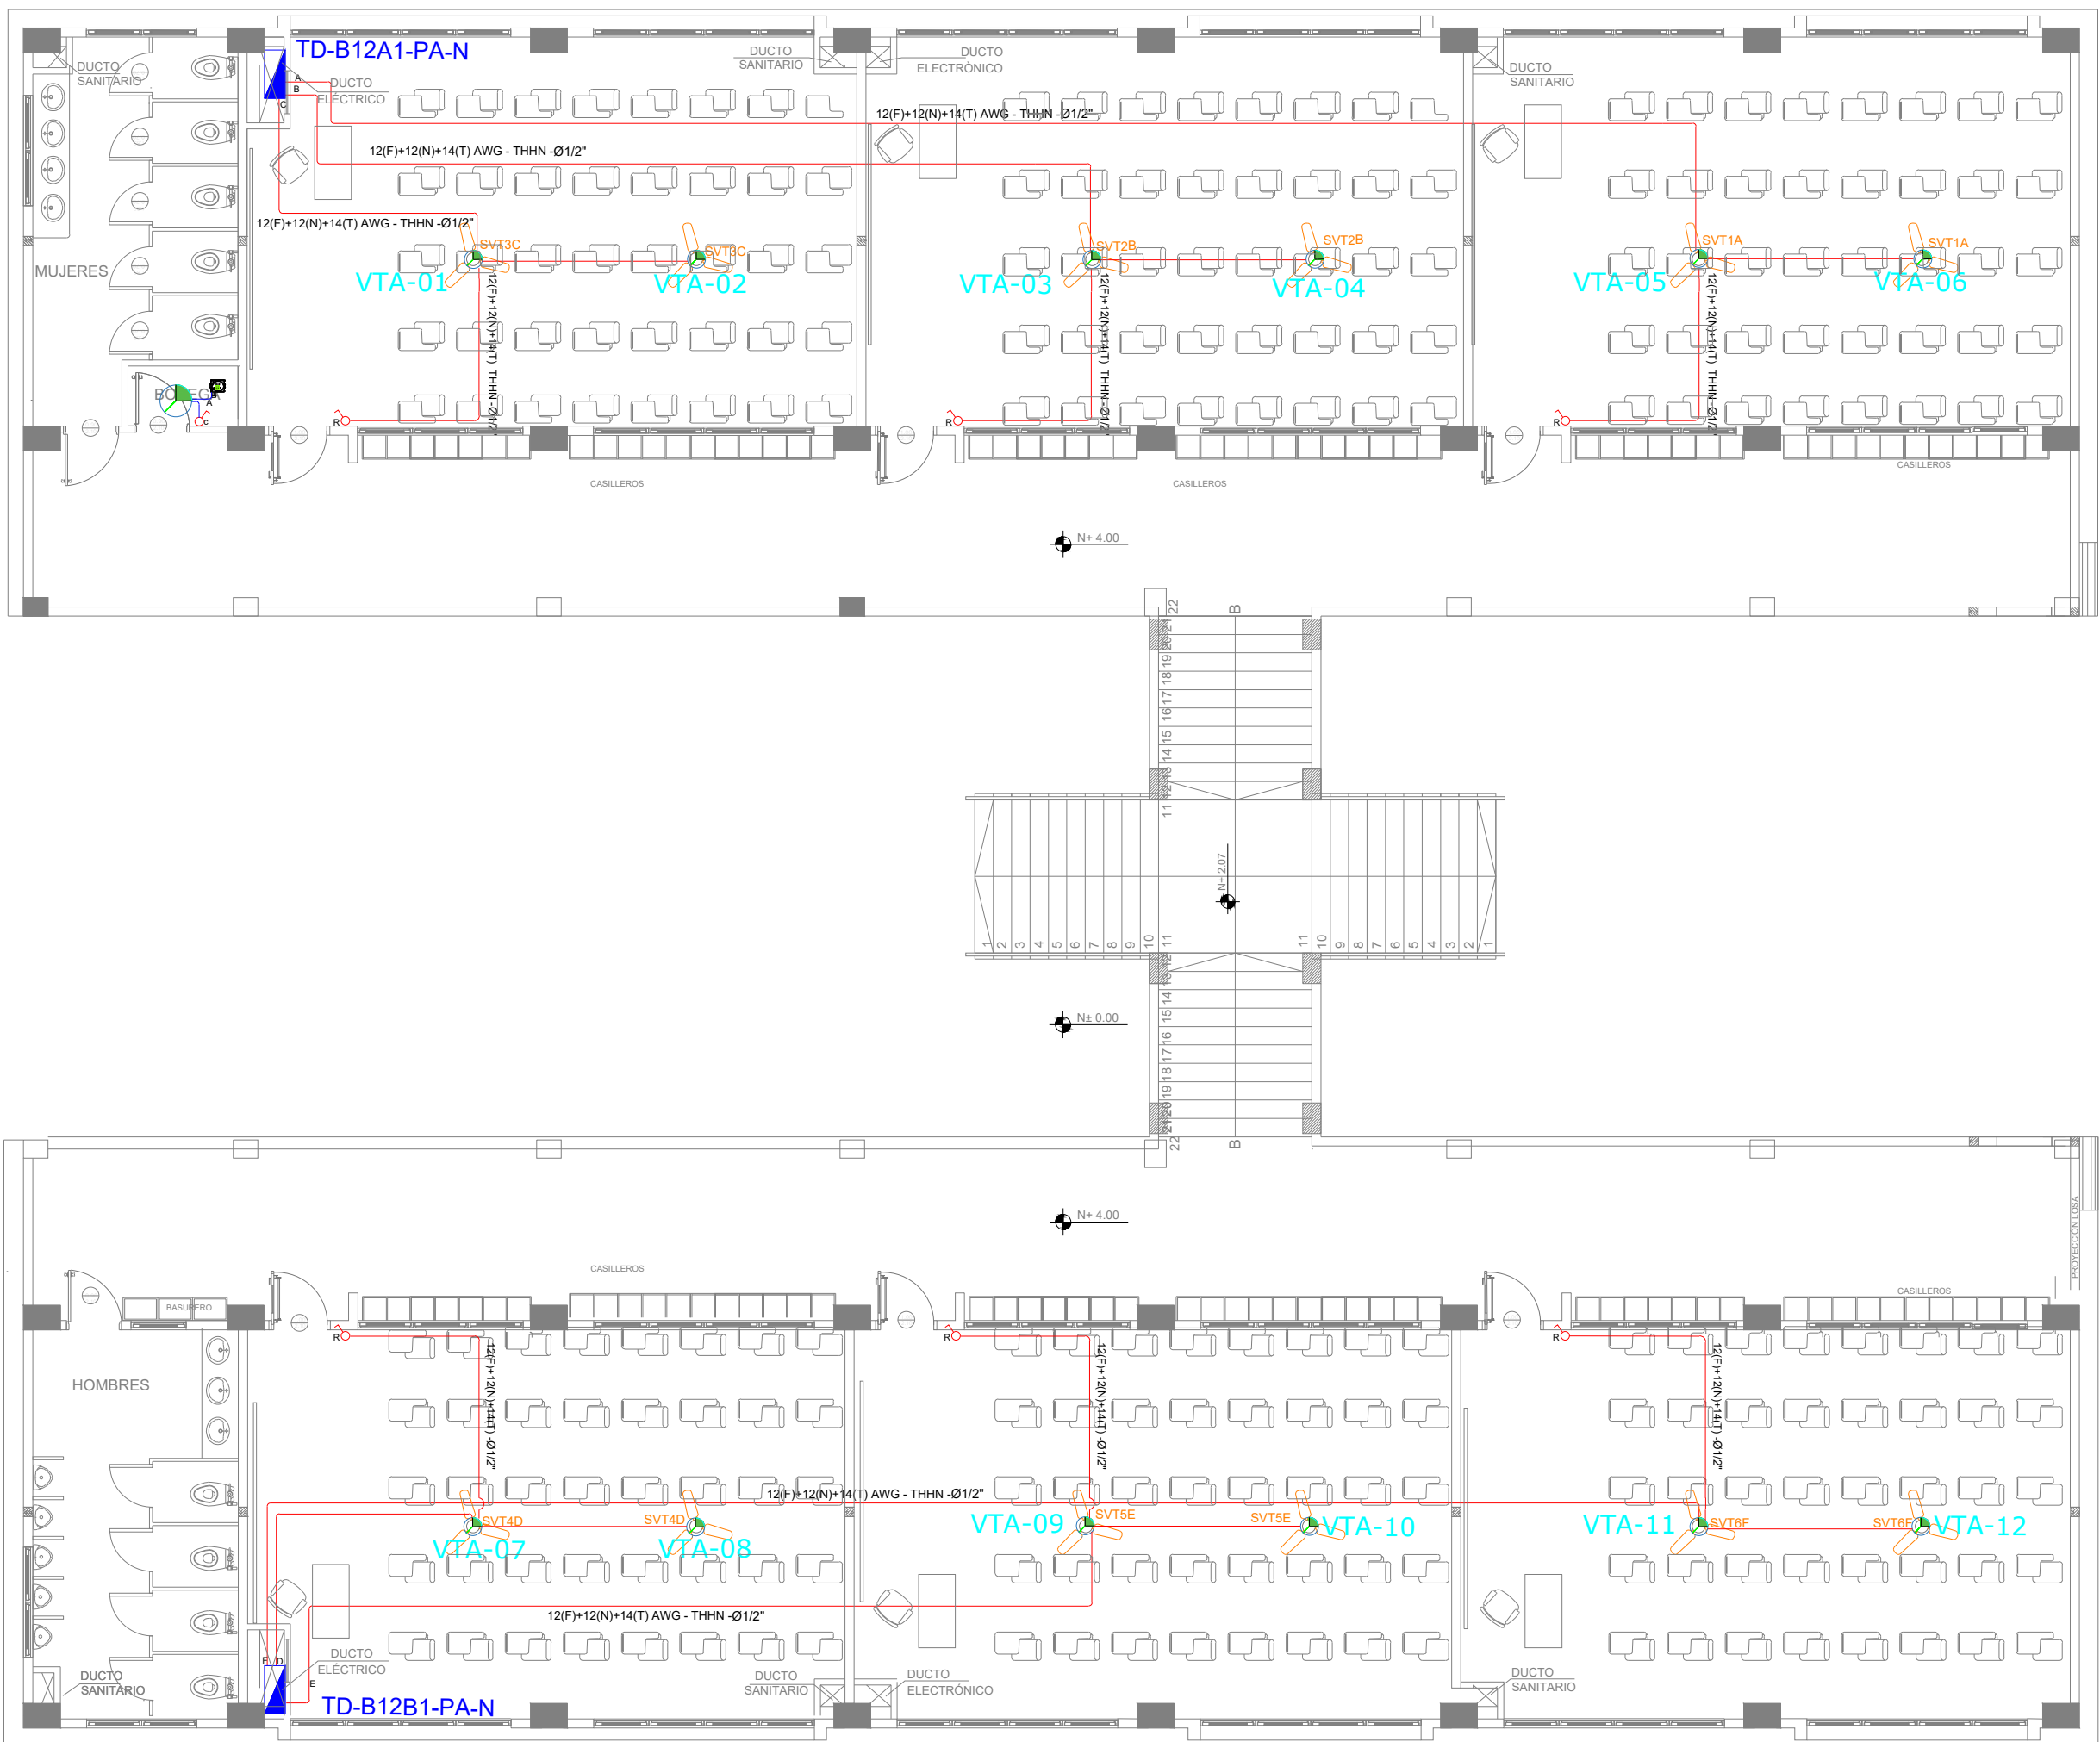

SIMBOLOGÍA CLIMATIZACIÓN Y VENTILACIÓN	
ELEMENTO	DESCRIPCIÓN
	Sistema especial para climatización, características indicadas en plan.
	Cable de paso 15x10mm.
