






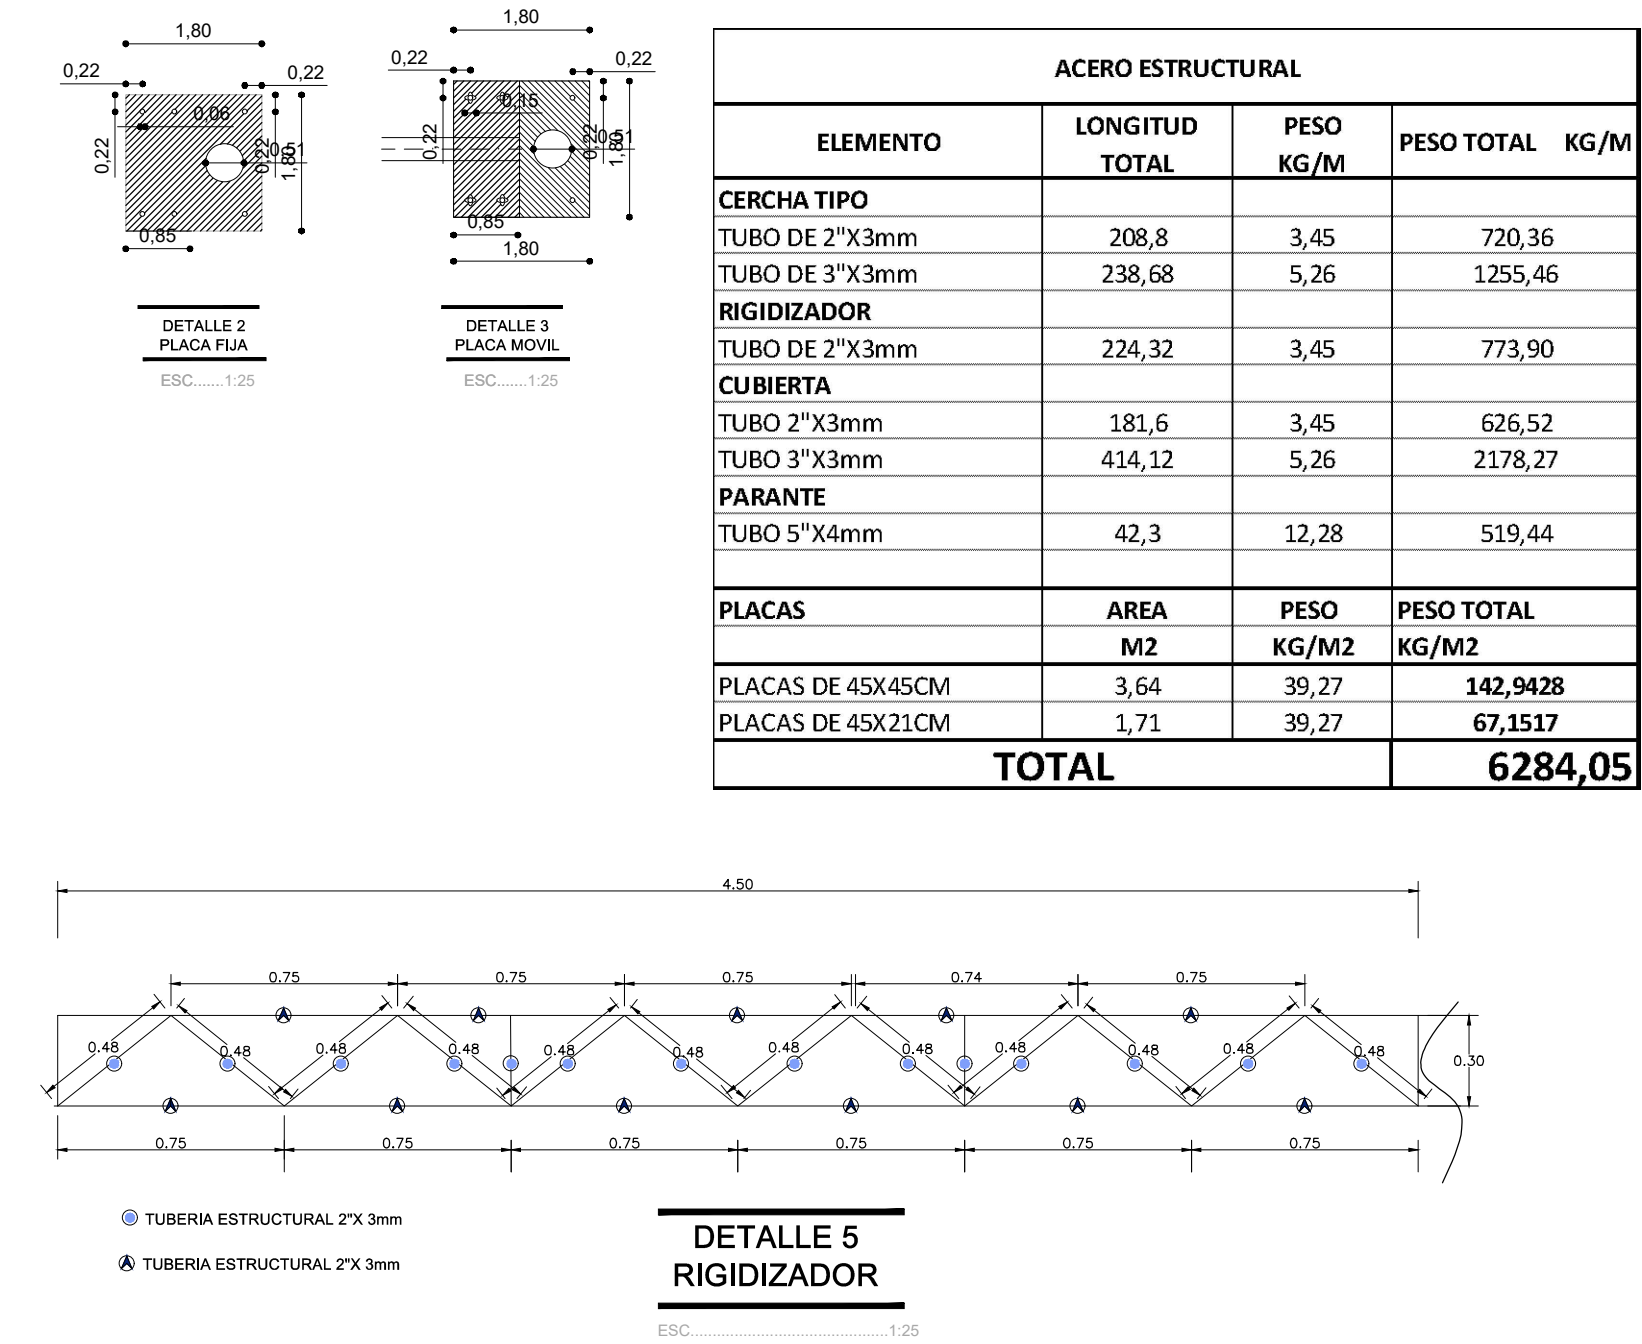

SELLOS MUNICIPALES / APROBACIÓN: